




- KEY**
- Existing Field Hedge
 - Proposed Specimen Trees
 - Proposed Specimen Shrubs
 - Proposed Mixed Native Hedgebank
 - Proposed Mixed Native Hedge
 - Proposed Single Species Evergreen Hedge
 - Proposed Box Hedge
 - Proposed Pyracantha
 - Proposed Native Shrub Mix Planting
 - Proposed Woodland Groundcover Planting
 - Proposed Ornamental Planting
 - Proposed Climber Planting
 - Proposed Amenity Grass
 - Proposed Emorsgate EM2 Meadow Mix
 - Proposed Loose Gravel Surface

- Tertiary Streets and Private Drives**
Ornamental Street Tree Palette – Seasonal Interest
Prunus cerasifera 'Nigra' (Cherry Plum)
Crataegus laevigata 'Paul's Scarlet' (Hawthorn 'Paul Scarlet')
Tillia cordata 'Rancho'
- Specimen Shrubs**
Cornus kousa 'Chinensis'
- Low Growing Shrubs for Plots with Open Boundaries**
Abelia grandiflora cultivars (Glossy Abelia)
Hypericum x hidcoteense
Lavandula angustifolia cultivars (English Lavender)
Nandina domestica 'Fire Power' (heavenly bamboo)
Skimmia japonica cultivars (male) (Japanese Skimmia)
- Seasonal Interest Hedge Palette:**
Ribes sanguineum (Flowering Currant)
Viburnum tinus 'Eve Price'



- Primary Streets**
Ornamental Street Tree Palette – Autumnal Colour
Prunus 'Tai haku' (Great White Cherry)
Sorbus intermedia 'Browers' (Swedish Whitebeam)
Acer x freemanii 'Autumn Blaze' (Freeman's Maple)
- Specimen Shrubs**
Acer palmatum cultivars (Japanese Maple)
Magnolia x loebneri 'Merrill' (Magnolia)
- Evergreen Hedge Palette**
Osmanthus x burkwoodii (Burkwood Osmanthus)
Escallonia 'Donard Seedling' (Pink Escallonia)

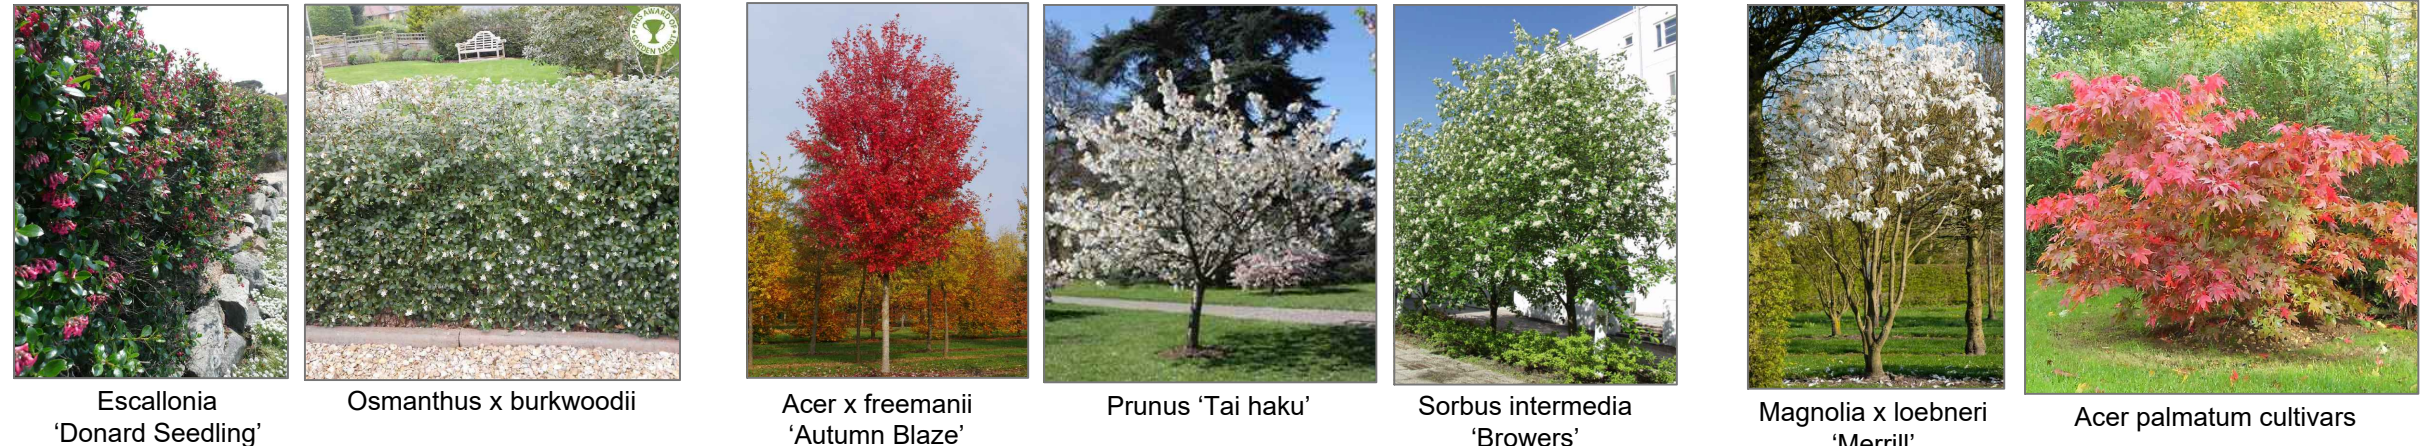

- REFERENCED
- 967_01 Phase 2.3 Landscape Strategy
 - 967_02 Phase 2.2 Landscape Strategy
 - 967_03 Phase 2.2 Planting Plan
 - 967_04 Phase 2.2 Details and Notes
 - 967_05 Phase 2.3 Planting Plan
 - 967_06 Phase 2.3 Details and Notes
 - 967_07 Phase 2.2 Pocket Play Detailed Design
 - 967_08 Phase 2.2 Management Area Plan
 - 967_09 Phase 2.3 Management Area Plan

Bovis Homes
Linden HOMES
Part of the Vistry Group

Do not scale off this drawing for construction purposes. Discrepancies to be reported to RBD before proceeding for construction purposes. Use only figured dimensions.

REVISIONS:

SCALE
1:250@A1

DRAWING NO.
967/02

Rev.
-

PROJECT
Wolborough Grange

CLIENT
Vistry Housebuilding South West

DRAWING TITLE
Phase 2.2 Landscape Strategy

DATE
09/05/2023
DRAWN BY
JD
CHECKED BY
NP

redbaydesign
LANDSCAPE CONSULTANTS
T: 01803 605735 E: landscape@redbaydesign.com